



FOR LEASE | 2,990 SF OFFICE/WAREHOUSE

BAY 4

3700 - 78 AVENUE SE

CALGARY, AB



3700 - 78 AVENUE SE

CALGARY, AB

Property Details

District: Foothills
Zoning: I-G (Industrial General)
Parking: Ample - at no cost


Comments

- Exhaust venting in warehouse
- Ample free parking
- Sink in warehouse
- Excellent access to Barlow, Glenmore and Deerfoot Trails
- Close proximity to retail amenities

Lease Particulars


Main Floor - Bay 4

Available Area: ± 2,990 sf
Office Area: ± 1,274 sf
Warehouse Area: ± 1,716 sf
Loading: 1 (9' x 10') dock door
Power: 225A, 240V (TBV)
Asking Rate: \$12.00 psf
Op. Costs: \$7.60 psf (2025 est.)
Available Immediately

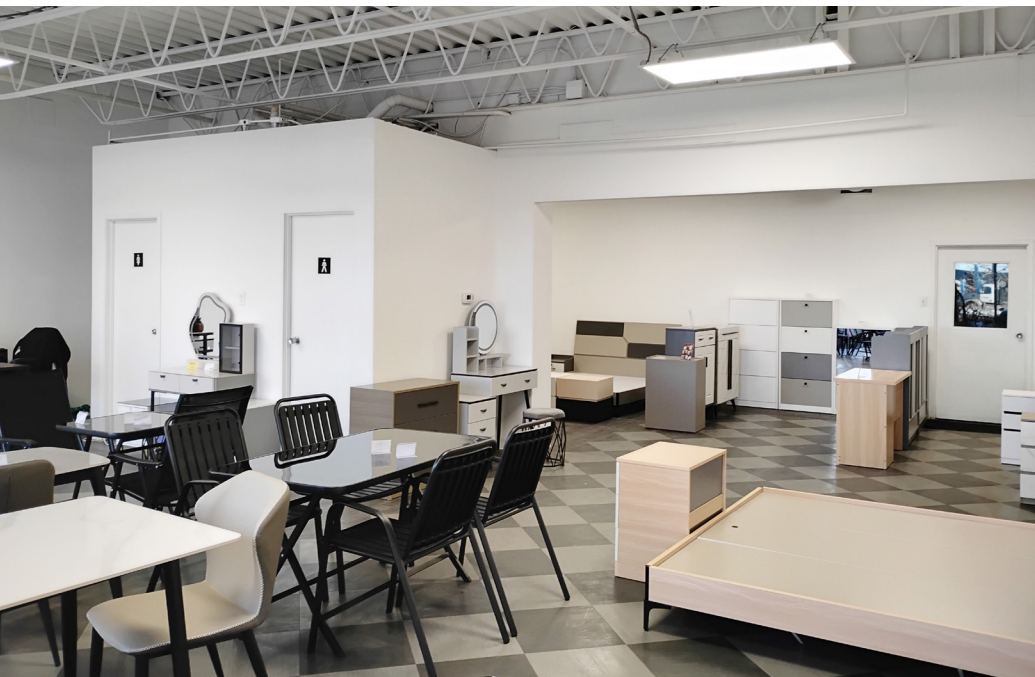



3700 - 78 AVENUE SE
CALGARY, AB

Floor Plan - Bay 4

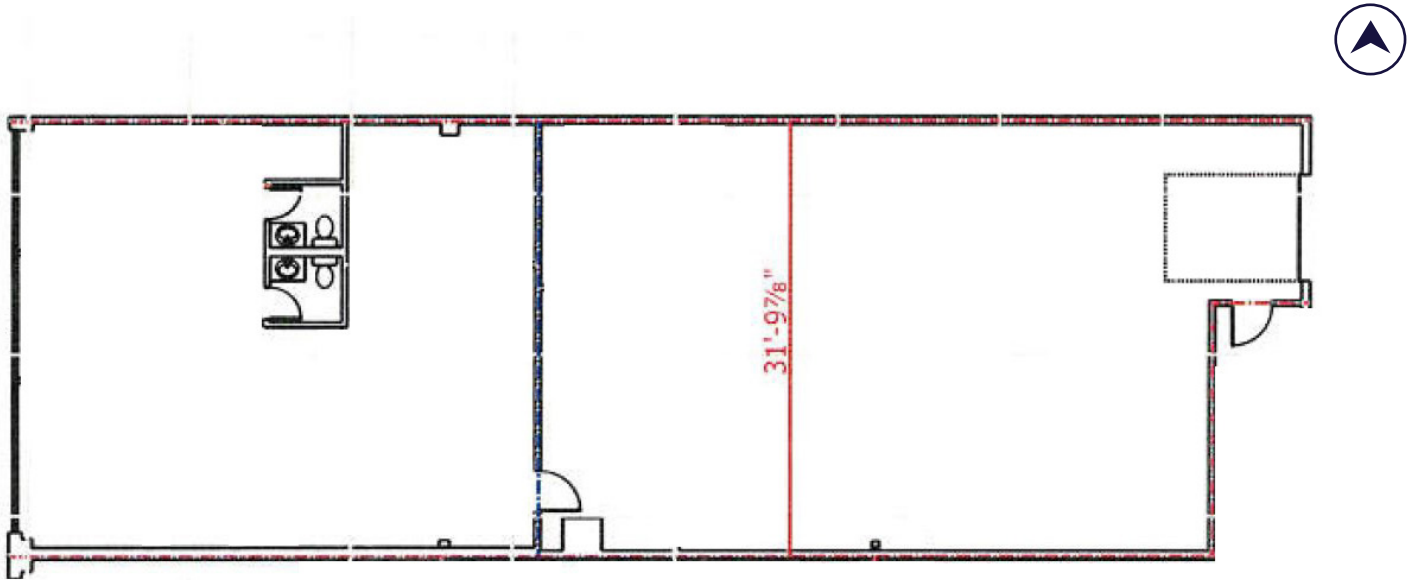

*Not to scale, not exactly as shown.



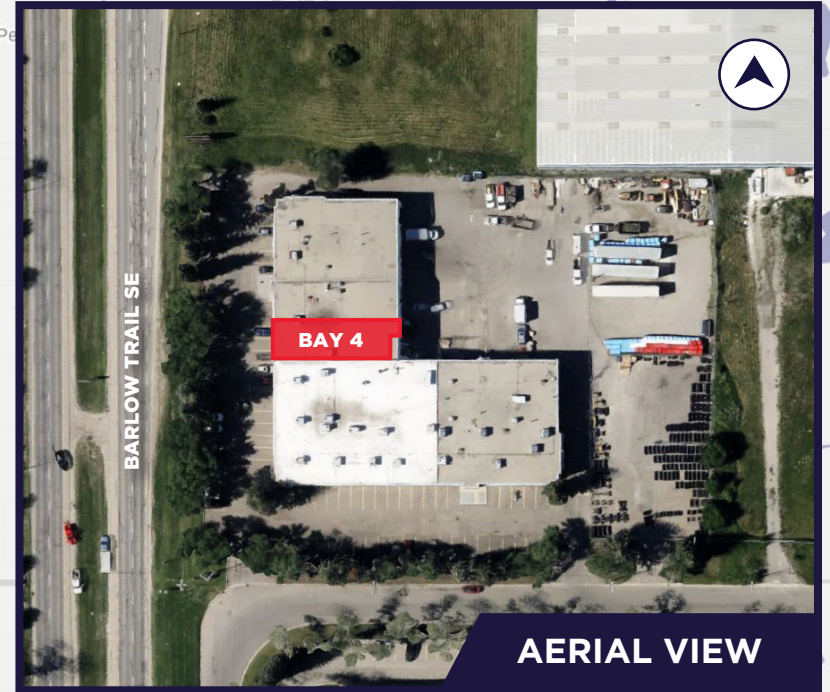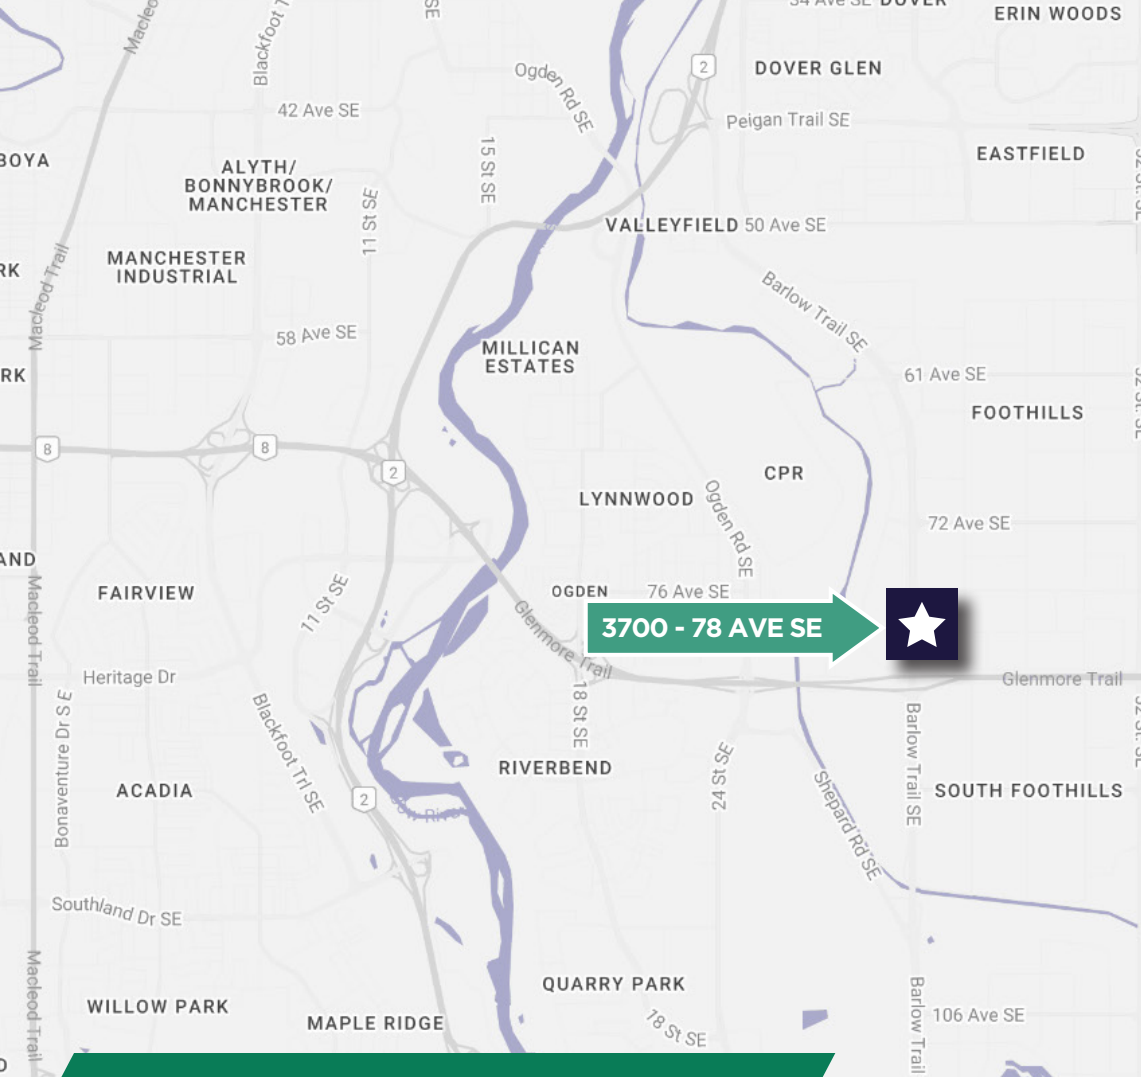

FOR MORE INFORMATION, CONTACT

SEAN FERGUSON
Associate Vice President
Industrial Sales & Leasing
+1 403 261 1114
sean.ferguson@cushwake.com

ALAN FARLEY
Associate Vice President
Industrial Sales & Leasing
+1 403 261 1144
alan.farley@cushwake.com

Cushman & Wakefield ULC
Bow Valley Square IV
250 - 6th Ave SW, Suite 2400
Calgary, AB T2P 3H7
cushmanwakefield.com

©2024 Cushman & Wakefield. All rights reserved. The information contained in this communication is strictly confidential. This information has been obtained from sources believed to be reliable but has not been verified. NO WARRANTY OR REPRESENTATION, EXPRESS OR IMPLIED, IS MADE AS TO THE CONDITION OF THE PROPERTY (OR PROPERTIES) REFERENCED HEREIN OR AS TO THE ACCURACY OR COMPLETENESS OF THE INFORMATION CONTAINED HEREIN, AND SAME IS SUBMITTED SUBJECT TO ERRORS, OMISSIONS, CHANGE OF PRICE, RENTAL OR OTHER CONDITIONS, WITHDRAWAL WITHOUT NOTICE, AND TO ANY SPECIAL LISTING CONDITIONS IMPOSED BY THE PROPERTY OWNER(S). ANY PROJECTIONS, OPINIONS OR ESTIMATES ARE SUBJECT TO UNCERTAINTY AND DO NOT SIGNIFY CURRENT OR FUTURE PROPERTY PERFORMANCE.

