

# INDUSTRIAL BAY IN NE CALGARY

// 6,008 SF with 2 Drive-in Doors



# FOR LEASE

1925 39 Avenue NE, Units 3-4  
Calgary, AB

**Manny Verdugo, SIOR** Vice President | Associate  
403.383.7142 | [mverdugo@cdnglobal.com](mailto:mverdugo@cdnglobal.com)

**CDNGLOBAL**<sup>®</sup>  
Commercial Real Estate Advisors

# PROPERTY DETAILS



## PROPERTY OVERVIEW

<b>District:</b>	North Airways Industrial district
<b>Zoning:</b>	I-G (Industrial General)
<b>Square Footage Breakdown:</b>	
<b>Office:</b>	± 2,000 SF
<b>Warehouse</b>	± 4,008 SF
<b>Total:</b>	<b>6,008 SF</b>
<b>Clear Height:</b>	19'7"
<b>Loading:</b>	2 Drive-in (12'w x 14'h)
<b>Power:</b>	200 Amps (TBV)
<b>Lease Rate:</b>	\$13.00 PSF
<b>Operating Costs:</b>	\$8.27 PSF (Est. 2025) *Electricity and Gas - to the Tenant's costs
<b>Availability:</b>	May 1, 2026

## PROPERTY OVERVIEW


- Double industrial bay in northeast Calgary with drive-in loading
- Large reception/showroom area, multiple private offices, one boardroom, lunchroom area, and two washrooms
- Wide functional warehouse (Approximately 52' wide 71' depth)
- LED lighting in warehouse
- Building complex is fenced at the rear
- Close proximity to 19 Street NE, 32 Avenue NE, McKnight Boulevard NE and Deerfoot Trail NE

*\*Note: Does not accommodate 53' trailers*

# PROPERTY PICTURES




# FLOOR PLAN

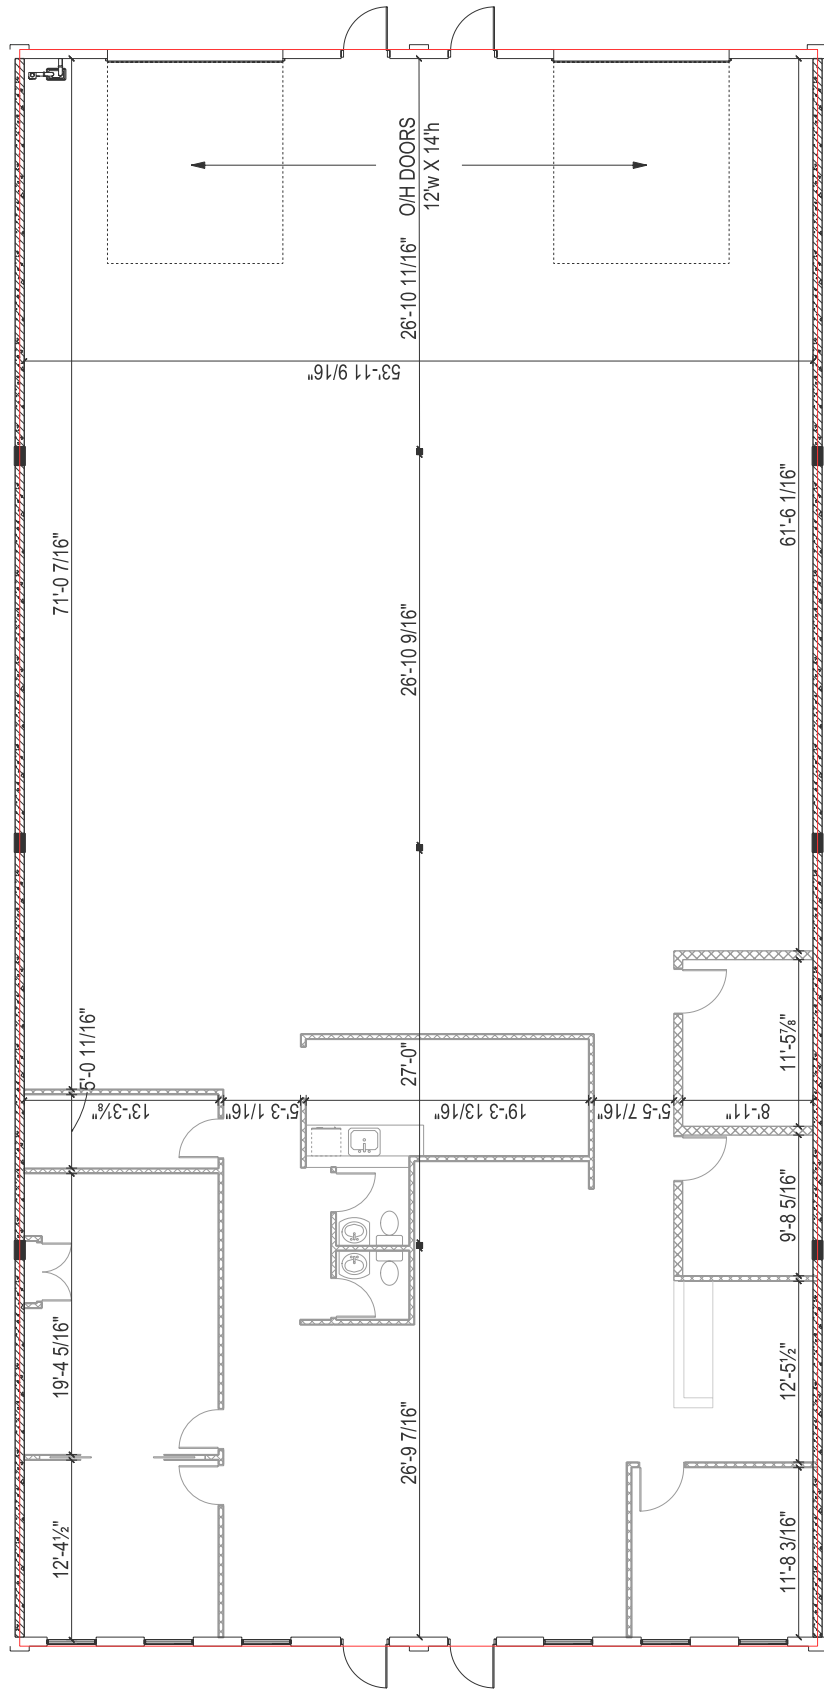

\*Floor plan not to scale; measurements are only approximations

# LOCATION

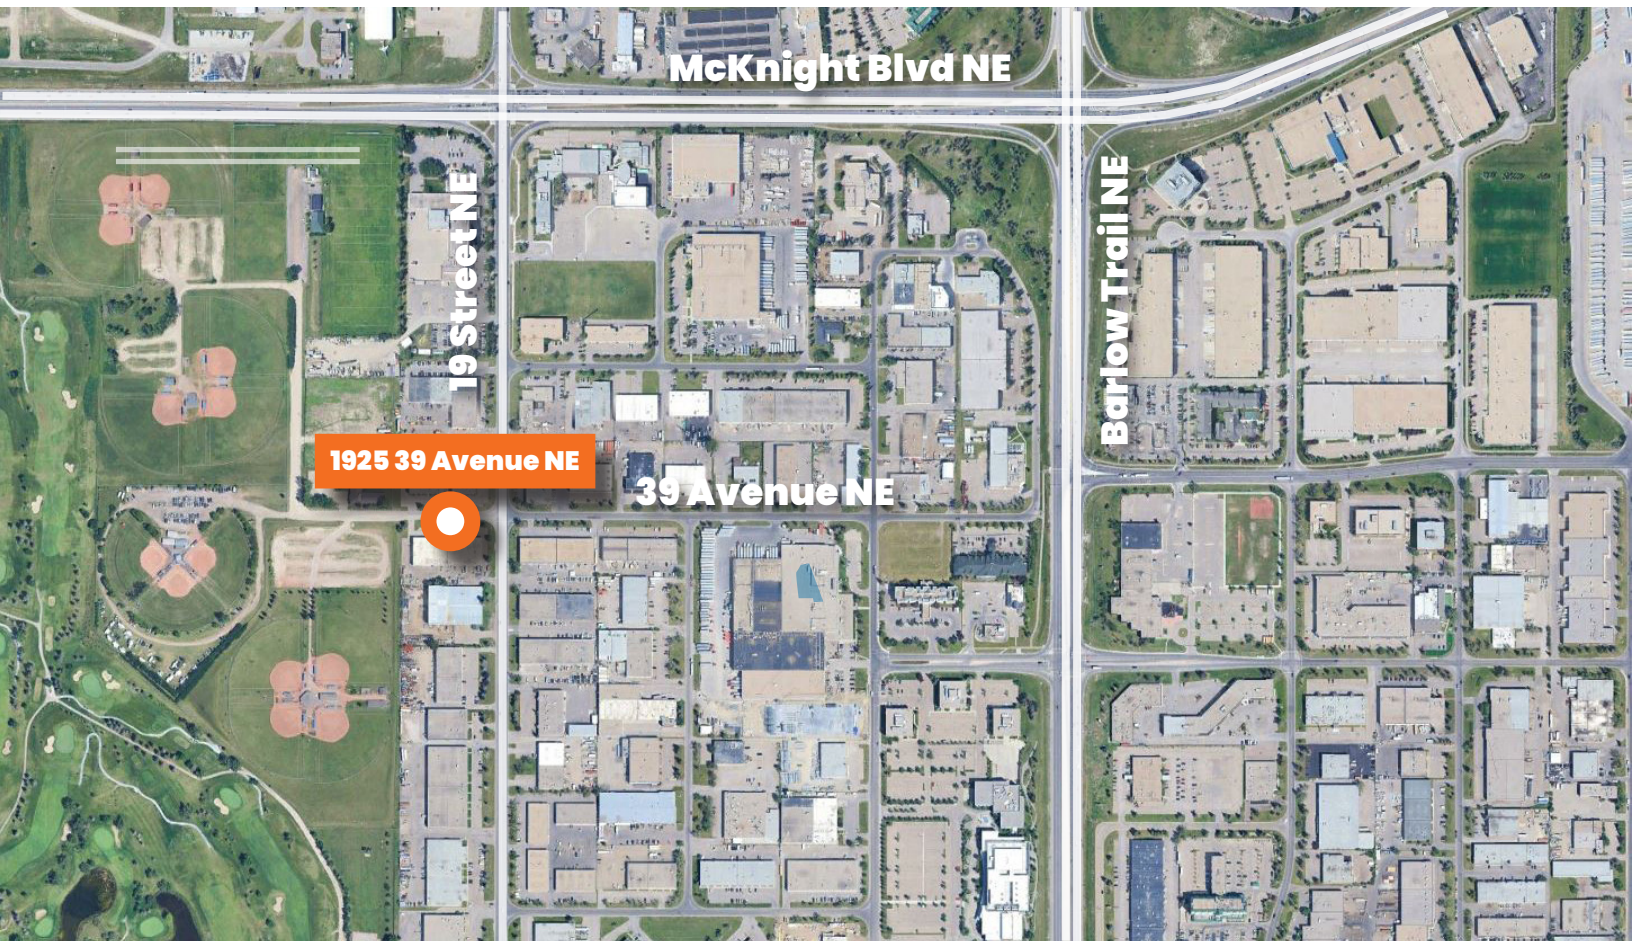

## Drive Times

Deerfoot Trail NE	<b>5 minutes</b>
Calgary Airport:	<b>11 minutes</b>
Downtown Calgary:	<b>13 minutes</b>

This communication is intended for general information only and not to be relied upon in any way. Consequently no responsibility or liability whatsoever can be accepted by CDNGLOBAL for any loss or damage resulting from any use of, reliance on or reference to the contents of this document, including hypertext links to external sources. In addition, as a general communication, this material does not necessarily represent the view of CDNGLOBAL in relation to particular properties or projects. This communication is not intended to cause or induce breach of any agency agreement. Reproduction or distribution of this communication in whole or in part is not allowed without prior written approval of CDNGLOBAL.

**Manny Verdugo, SIOR** Vice President | Associate  
403.383.7142 | [mverdugo@cdnglobal.com](mailto:mverdugo@cdnglobal.com)

CDN Global Advisors Ltd. 736 6th Avenue SW, Suite 1010  
Calgary, Alberta T2P 3T7 [www.cdnglobal.com](http://www.cdnglobal.com)

**Proudly Canadian. Privately owned. Client focused.**

**CDNGLOBAL**<sup>®</sup>  
Commercial Real Estate Advisors